

## FEATURES :

- ★ CONCRETE DRAINAGE SYSTEM WITH LEVELS
- ★ BLACKTOP ROADS
- ★ SOLAR FENCING WITH COMPOUND WALL
- ★ SECURITY SURVEILLANCE WITH ENTRANCE GATE
- ★ ELECTRICAL POLES PROVISION
- ★ CONCEPT MODEL HOUSE (NORTH & SOUTH)
- ★ PLANTATION ON BOTH SIDES OF ROAD



OFFICE : WITH LAYOUT PREMISES  
KOTTAKI VILLAGE, RAMABHDRAPURAM  
VIJAYANAGARAM DISY.,  
CONTACT : 9441457559



## Sri Appikonda Satyam Naidu Nagar



MODERN DEVELOPMENT  
AFFORDABLE PRICE

PROJECT BY


**VIHAAN**  
CONSTRUCTIONS

4th Floor, Hotel Kondapalli Grand  
LTB Road, Vizianagaram  
Email : vihaanconstructions@gmail.com  
9177112349

CONCEPT MODEL HOUSE (NORTH FACING PLOT)



CONCEPT MODEL HOUSE (SOUTH FACING PLOT)

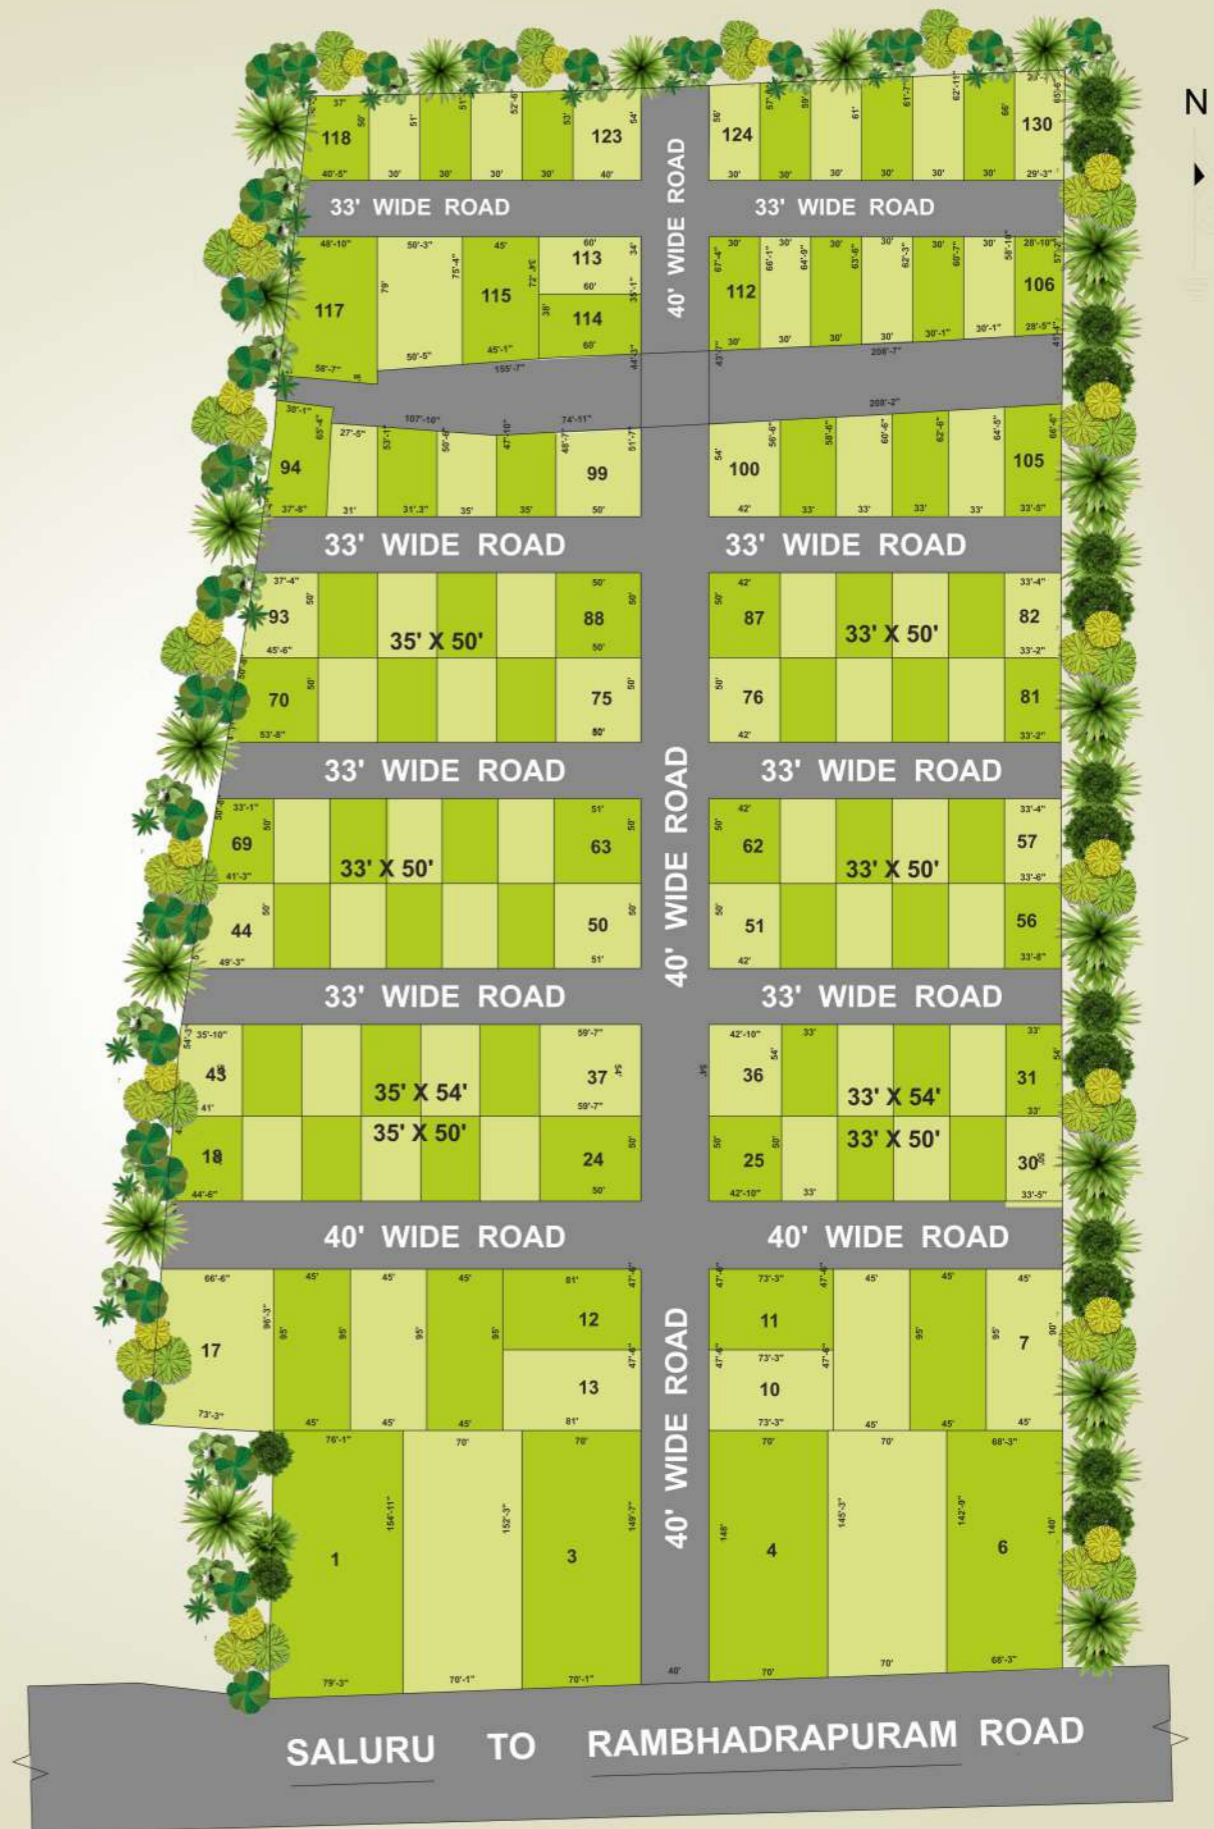

PROPOSED LAYOUT